



Air Cleaning Specialists, Inc.

11088 Gravois Industrial Court
St. Louis, MO 63128
(866) 455-2135
www.blueoxaircleaners.com



Blue OX Drawing Service Information Sheet

Company Name:
Address:
Phone:
Fax:
Contact Person:
Email:

General Information

A. What are the Dimensions of the Room to be Cleaned? (Length, Width, & Height)

--

B. What particulate, VOC's or odors are you looking to capture?

--

C. Does the room have any obstructions for air flow? (Please list them on the drawing)

--

D. Would you consider there to be light, moderate or heavy amount of particulate?

--

E. Please list any other other additional comments.

--


--


--

--


Please provide a basic sketch of your shop. On the following pages you will see suggested layouts, air patterns, air throw rates, and an example of a completed drawing. A photo from each end of the shop is also helpful to determine the best layout for your application.

If you have any questions or would like to discuss anything please contact us at:
Phone: 866-455-2135 - Fax: 800-922-5040 - Email: info@blueoxaircleaners.com

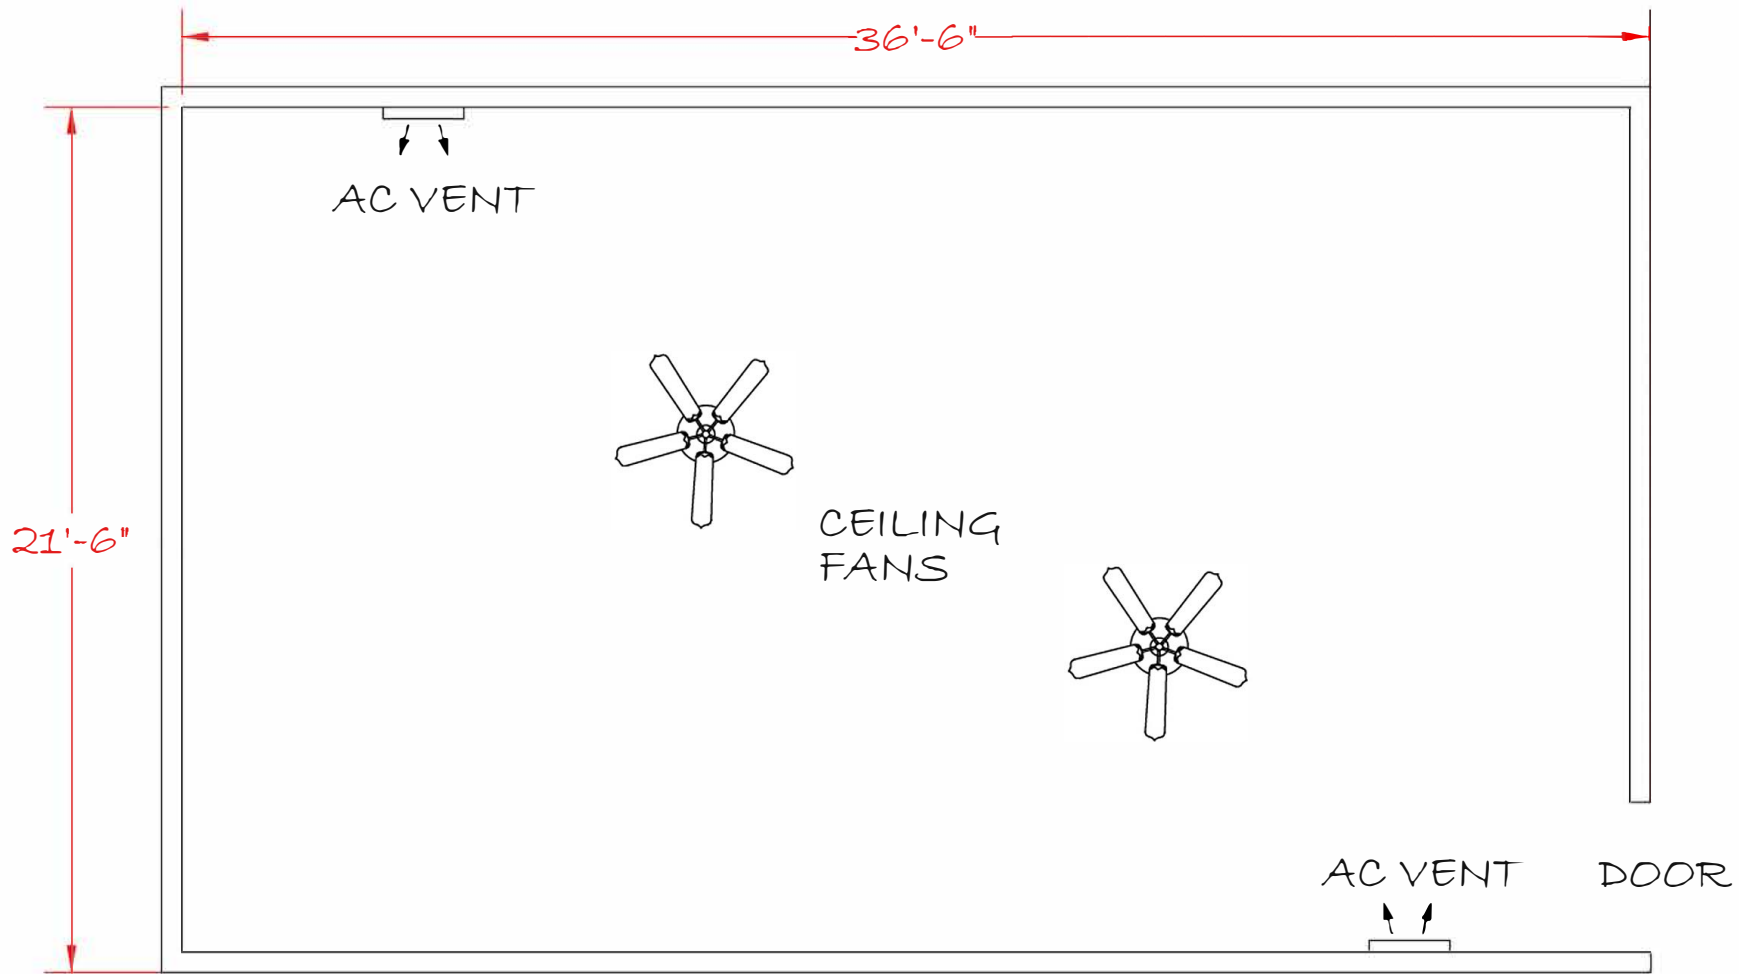


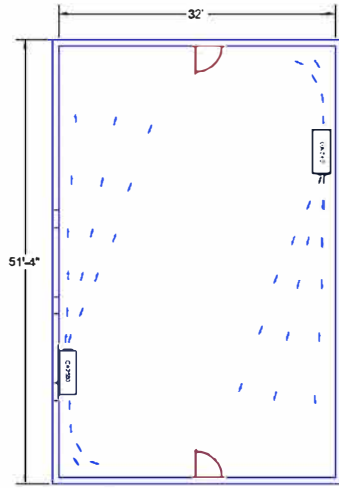


32' L x 51'4" W x 8' H x 8ac = 3600 CFM
(4) BLUE OX 1100's

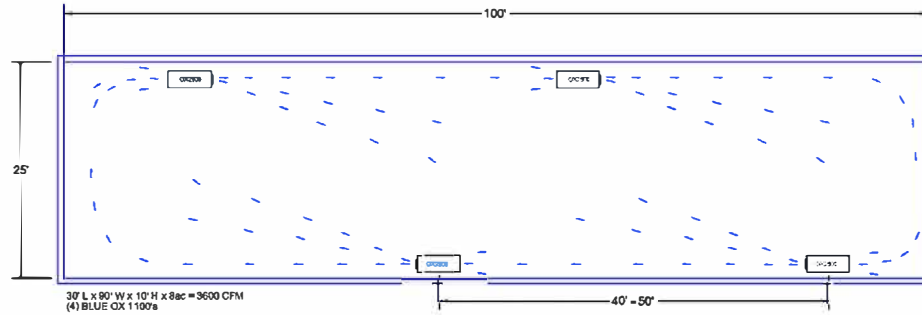


100' L x 25' W x 10' H x 8ac = 3600 CFM
(4) BLUE OX 1100's

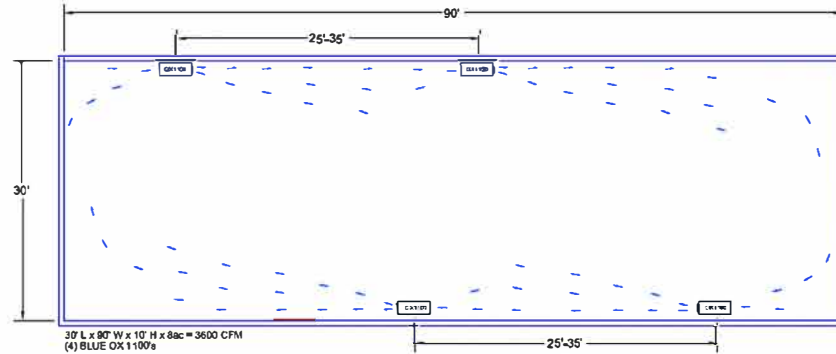


90' L x 30' W x 10' H x 8ac = 3600 CFM
(4) BLUE OX 1100's

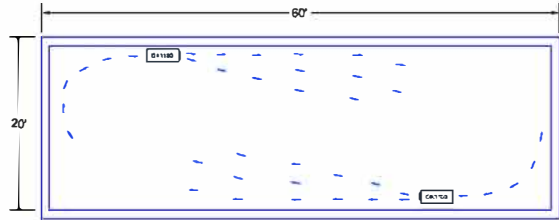


60' L x 20' W x 12' H x 8ac = 1920 CFM
(2) BLUE OX 1100's

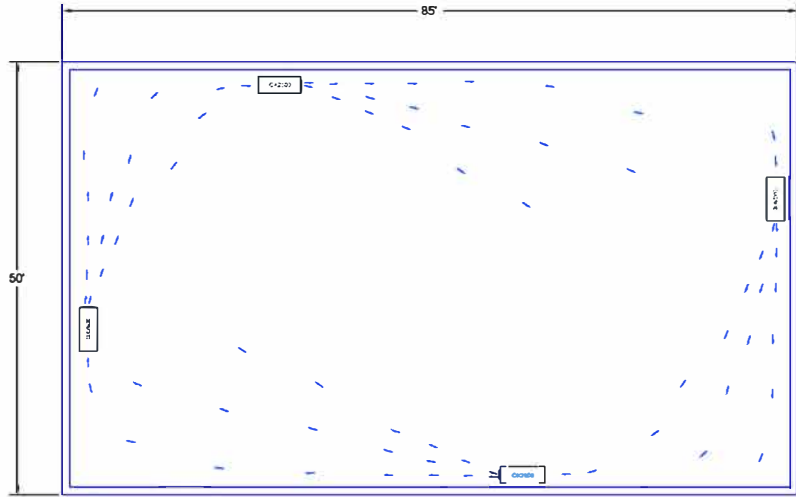

85' L x 50' W x 12' H x 10ac = 8500 CFM
(4) BLUE OX 2500's

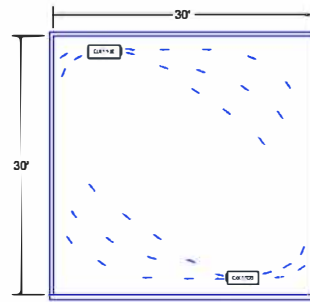

30' L x 30' W x 12' H x 8ac = 1440 CFM
(2) BLUE OX 1100's

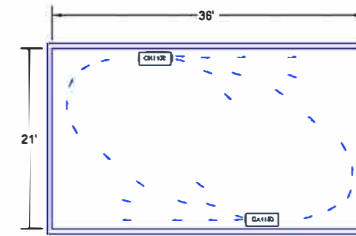

36' L x 21' W x 14' H x 8ac = 1410 CFM
(2) BLUE OX 1100's

THROW RATES ARE PROVIDED AS A GUIDE FOR DESIGN - UNITS SHOULD BE PLACES NO FARTHER APART THAN THOSE LISTED DISTANCES

MODEL	THROW DISTANCE	CFM
OX1100	45-55 Feet	1100
OX1100-CF	40-50 Feet	935
OX1100-CC	45-55 Feet	825
OX1100-HE	50-60 Feet	825
OX2500	45-55 Feet	2500
OX2500-CF	50-60 Feet	2125
OX2500-CC	60-75 Feet	1875
OX2500-HE	60-75 Feet	1875
OX2500-WA	95-120 Feet	2400



Air Cleaning Specialists
826 Horan Drive
Fenton, MO 63026
866-455-2130 - Phone
636-349-0556 - Fax

blueoxaircleaners.com
info@blueoxaircleaners.com

REF. NUMBER

15-101422

QUOTE NUMBER

00

REVISION

0



DRAWING FOR:
**BLUE OX
STARTER
DRAWING
SMALL**

SHEET/VIEW NAME
TOP VIEW

MODEL
OX-1100/2500

DRAWN: CODY BINGAMAN

CHECKED: RYAN GRAYEM


DWG DATE
10/20/15

VOLTAGE
115V

PAPER SIZE
8.5" x 11"

SHEET
1 OF 1

SCALE: NTS

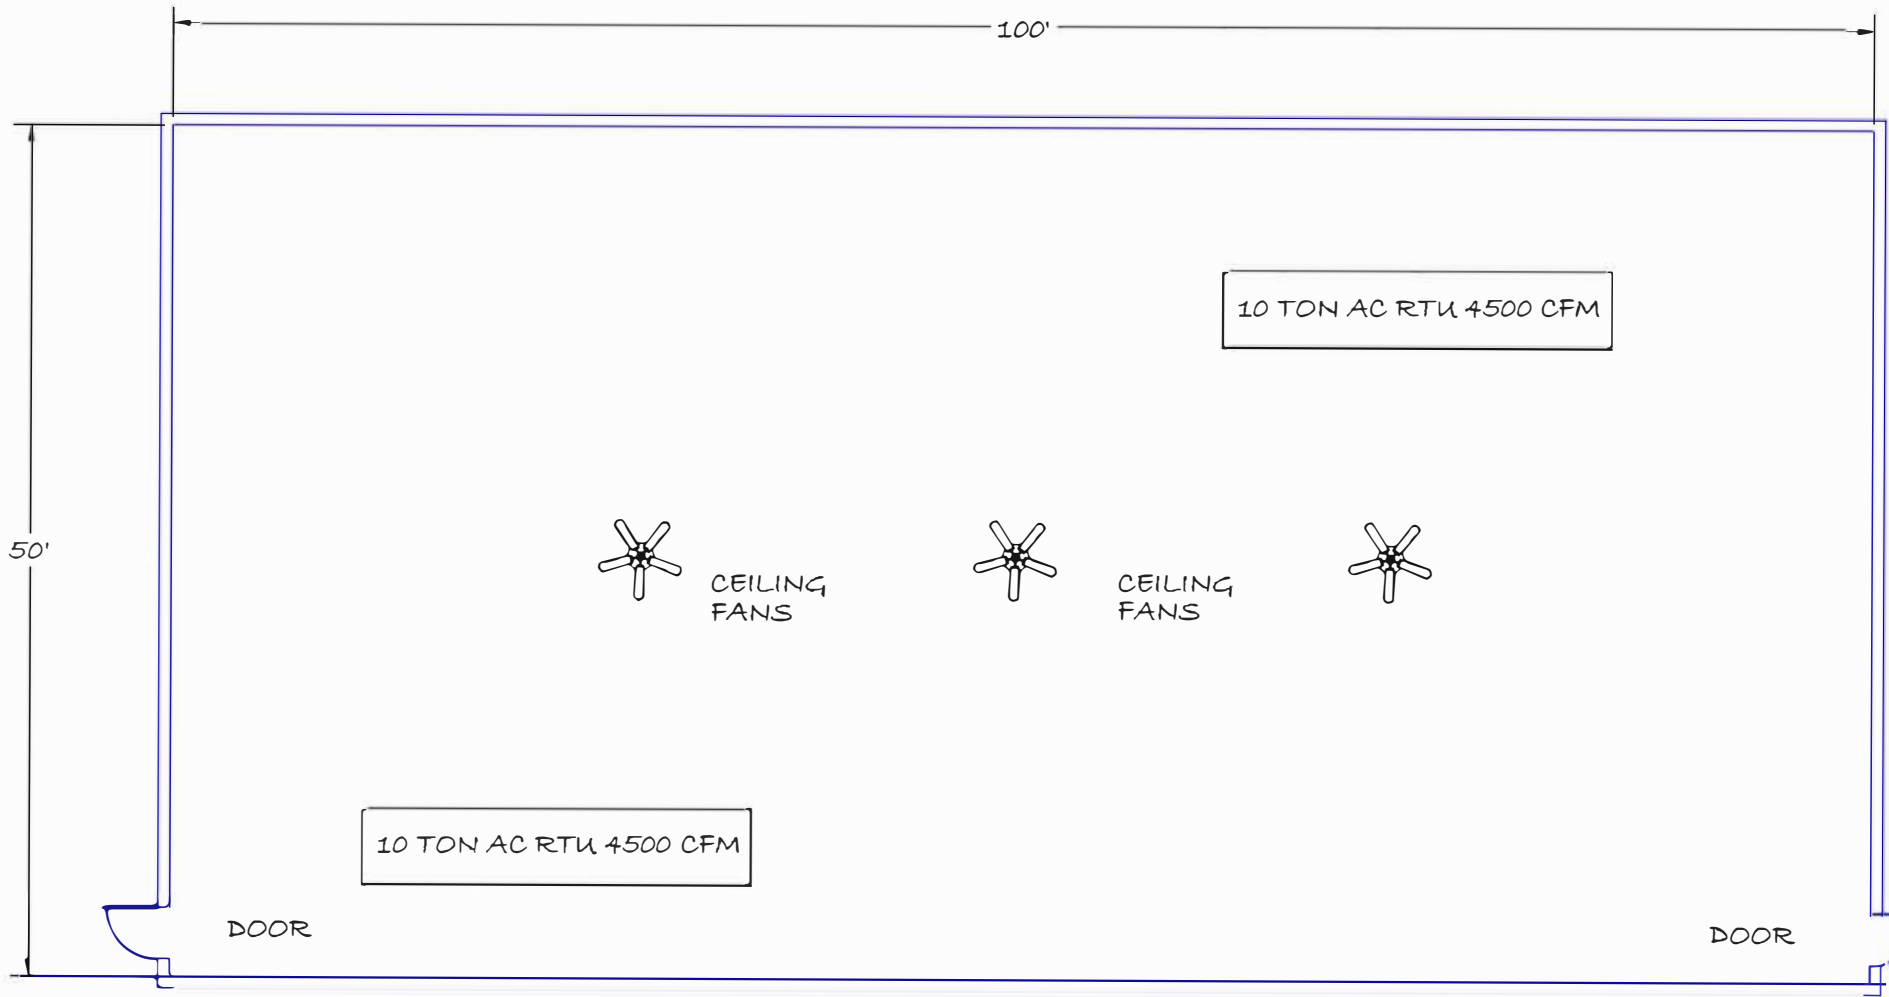

100'

50'

10 TON AC RTU 4500 CFM

CEILING
FANS

CEILING
FANS

10 TON AC RTU 4500 CFM

DOOR

DOOR



Air Cleaning Specialists
 826 Horan Drive
 Fenton, MO 63026
 866-455-2130 - Phone
 636-349-0556 - Fax

blueoxaircleaners.com
 info@blueoxaircleaners.com

REF. NUMBER

15-101422

QUOTE NUMBER

GENERIC

REVISION

0



DRAWING FOR:
 BLUE OX
 STARTER
 DRAWING TEE

SHEET/VIEW NAME
 LAYOUT1

MODEL
 OX3000/3500/4000+


DRAWN: CODY BINGAMAN

CHECKED: RYAN GRAYEM

DWG DATE	VOLTAGE
10/20/15	230V

PAPER SIZE	SHEET
8.5" x 11"	1 OF 1

SCALE: NTS

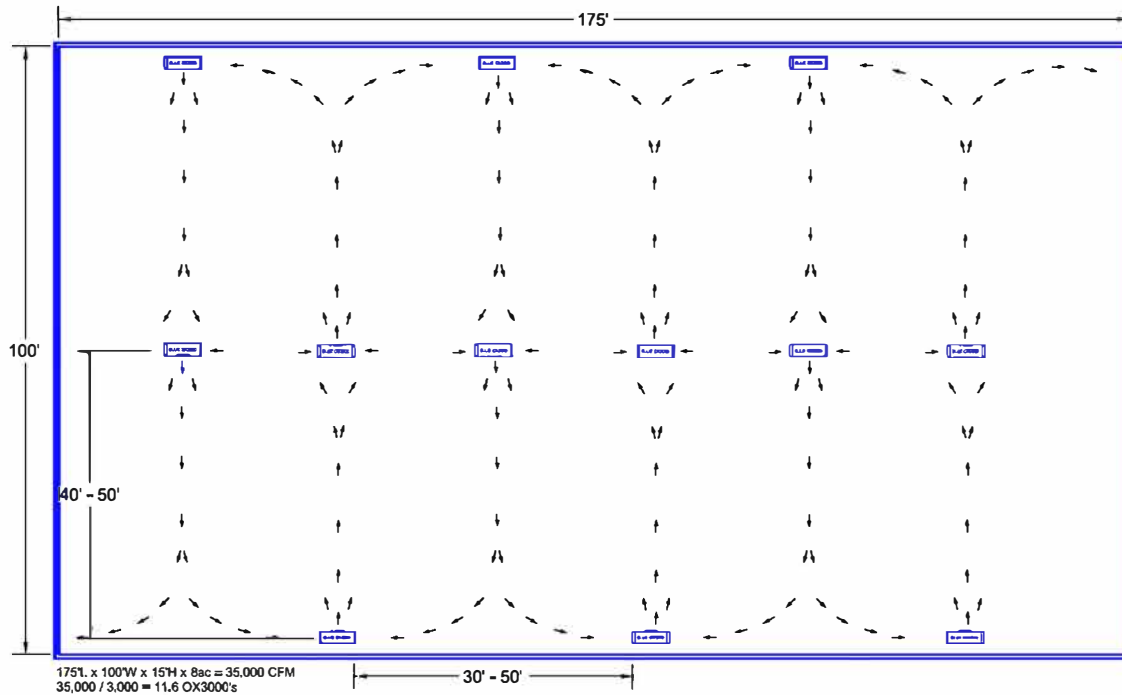

THROW RATES ARE PROVIDED AS A GUIDE FOR DESIGN -
 UNITS SHOULD BE PLACES NO FARTHER APART THAN THESE LISTED DISTANCES

MODEL	THROW DISTANCE	CFM
OX3000	45-55 Feet	3000
OX3000-CF	40-50 Feet	2550
OX3000-WA	45-55 Feet	2900
OX3500C	50-60 Feet	3500
OX3500C-CF	45-55 Feet	2975
OX3500C-WA	50-60 Feet	3400
OX4000	60-75 Feet	4000
OX4500	60-75 Feet	4500
OX7000	95-120 Feet	7000
OX7500	95-120 Feet	7500
OX7600	95-120 Feet	7600

